



FIRST FLOOR PLAN

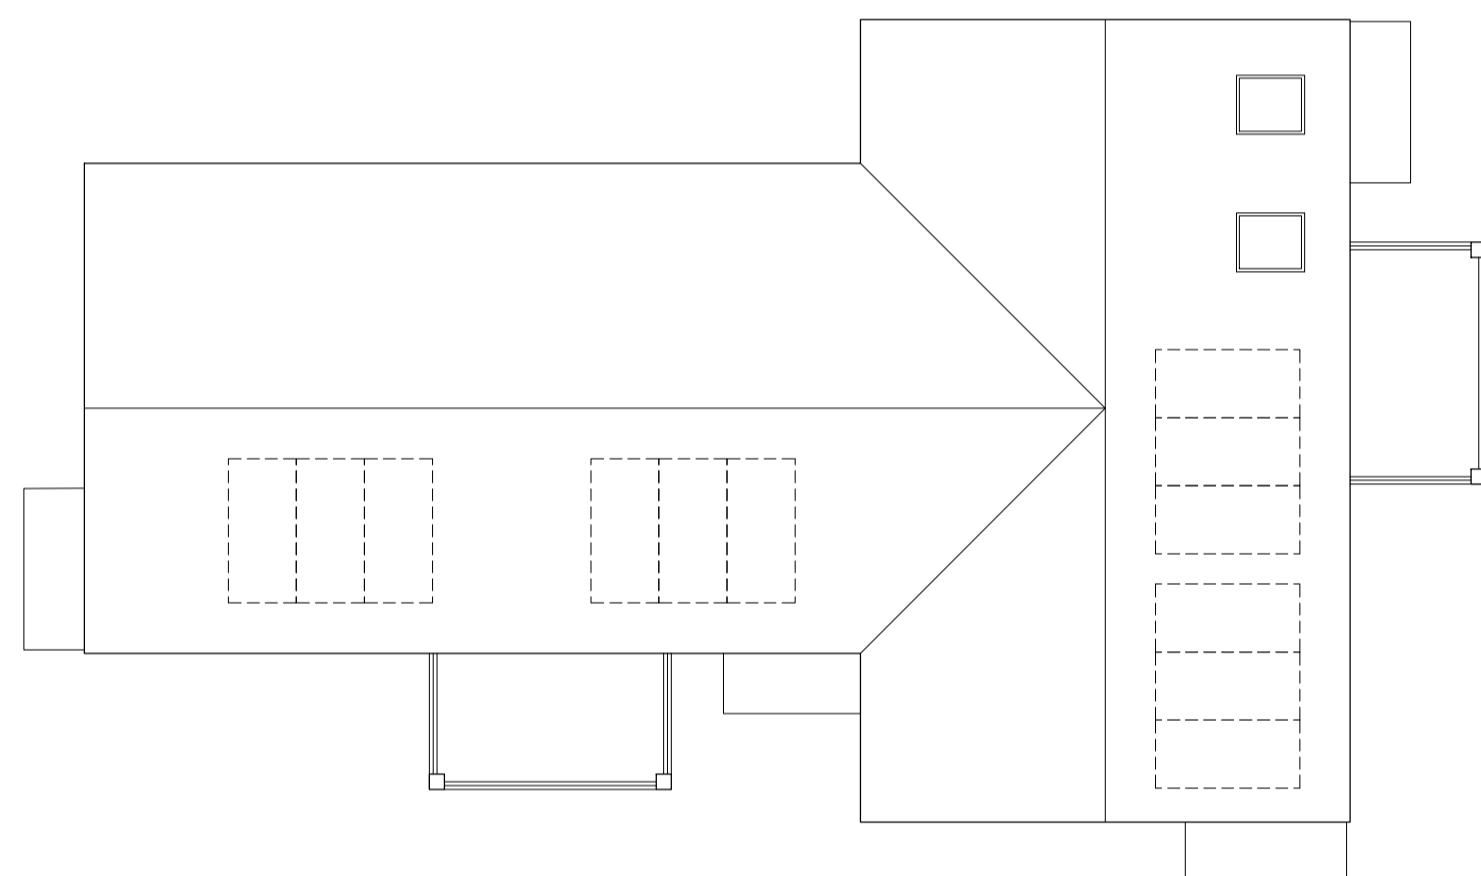

ROOF PLAN

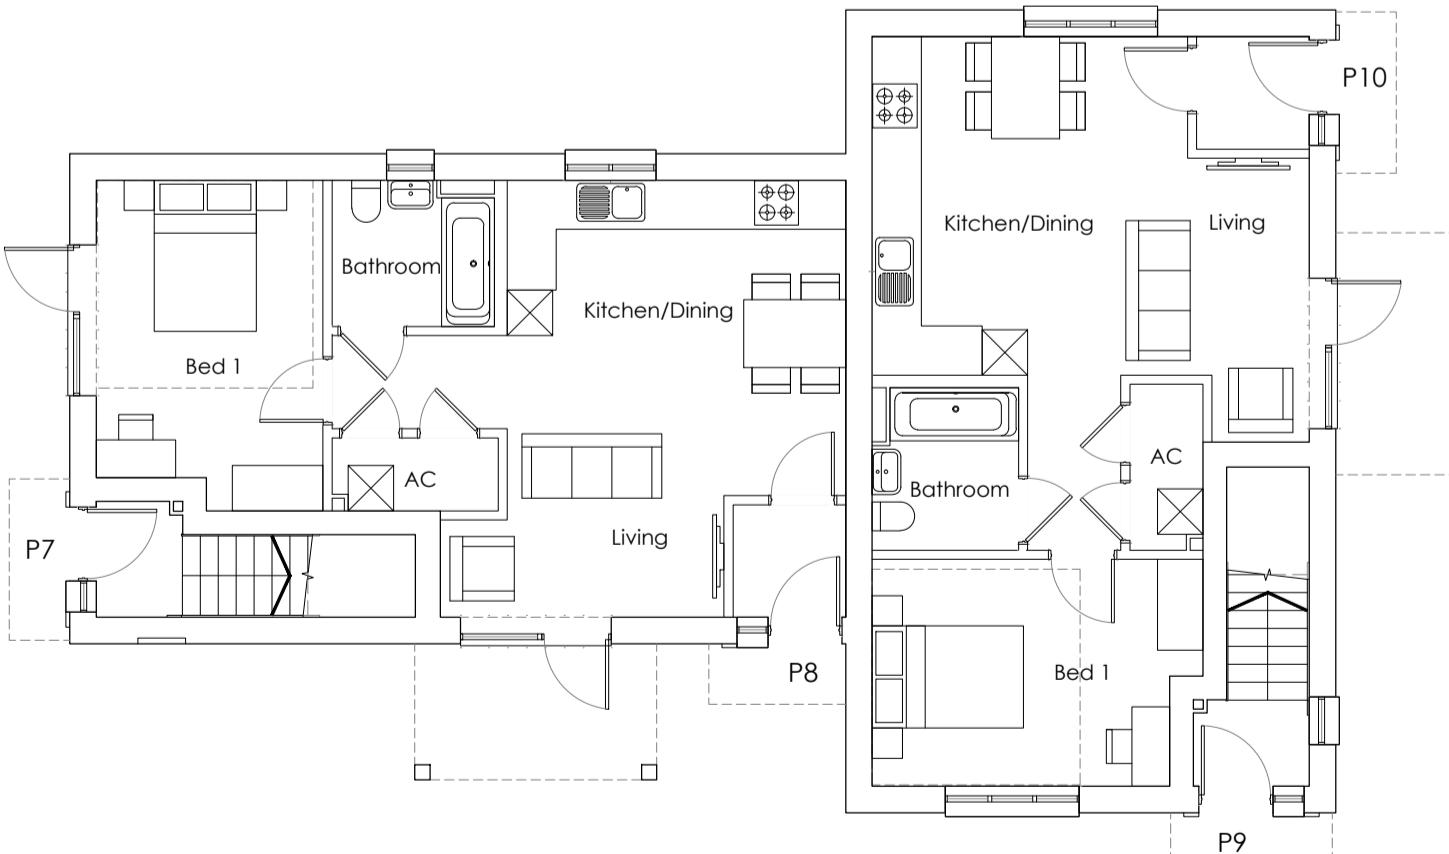

GROUND FLOOR PLAN

0m 5m 10m

NOTES:
DIMENSIONS ARE NOT TO BE SCALED FROM THIS DRAWING
ALL DIMENSIONS ARE TO BE CHECKED AGAINST ACTUAL SITE
DIMENSIONS BEFORE ANY WORK IS FABRICATED

COPYRIGHT RESERVED
THIS DRAWING IS THE PROPERTY OF BPH HARWOOD
ARCHITECTS AND MAY NOT BE COPIED, REPRODUCED LENT OR
DISCLOSED WITHOUT THEIR EXPRESS PERMISSION IN WRITING.

REVISIONS

| Rev. | Date | Description |
|------|----------|---------------------|
| A | 14.06.24 | Porch Detail Change |
| B | 04.07.24 | Client comments |
| C | 30.07.24 | Client comments |
| D | 16.12.24 | Updated |
| E | 27.08.25 | Updated |

Client :
SOVEREIGN
NETWORK GROUP

Job :
DEPOT SITE

Drawing Title:
Proposed Plans and
Elevations
Plots 7-10

Scale:
1:100 @ A1

Date:
June 2024 Drawn By Checked
AK RN

Drawing No: Revision:
3660.204 E

PLANNING

BPH
architects

info@bpharchitects.com
www.bpharchitects.com

Box House, Bath Road, Box,
SN13 8AA
T: 01255 969380

Boston House Business Centre, Downview
Road, Wantage, OX12 9FF
T: 01255 765322