

NOTES:
NO DIMENSIONS TO BE SCALED FROM THE DRAWING
ALL DIMENSIONS ARE TO BE CHECKED AGAINST THE
DIMENSIONS BEFORE ANY WORK IS BEGAN. IT IS THE
CONTRACTOR'S RESPONSIBILITY TO ENSURE COMPLIANCE WITH
BUILDING REGULATIONS.

COPYRIGHT RESERVED
THIS DRAWING AND THE ASSOCIATED COPYRIGHT &
INTELLECTUAL PROPERTY RIGHTS SHALL REMAIN VESTED IN BHP
HARWOOD ARCHITECTS LLP. THIS DRAWING MAY NOT BE
COPIED, REPRODUCED, LENT OR DISCLOSED WITHOUT THE
EXPLICIT PERMISSION OF BHPH ARCHITECTS

REVISIONS



Rev.	Date	Description
A	03.07.24	Updated
B	05.07.24	Updated
C	10.07.24	Updated
D	15.07.24	Updated
E	02.08.24	Updated
F	23.01.25	Updated
G	31.01.25	Updated
H	17.02.25	Updated
J	03.04.25	Updated
K	25.07.25	Updated
L	18.08.25	Updated
M	27.08.25	Updated



CONTEXTUAL ELEVATION A-A



CONTEXTUAL ELEVATION B-B

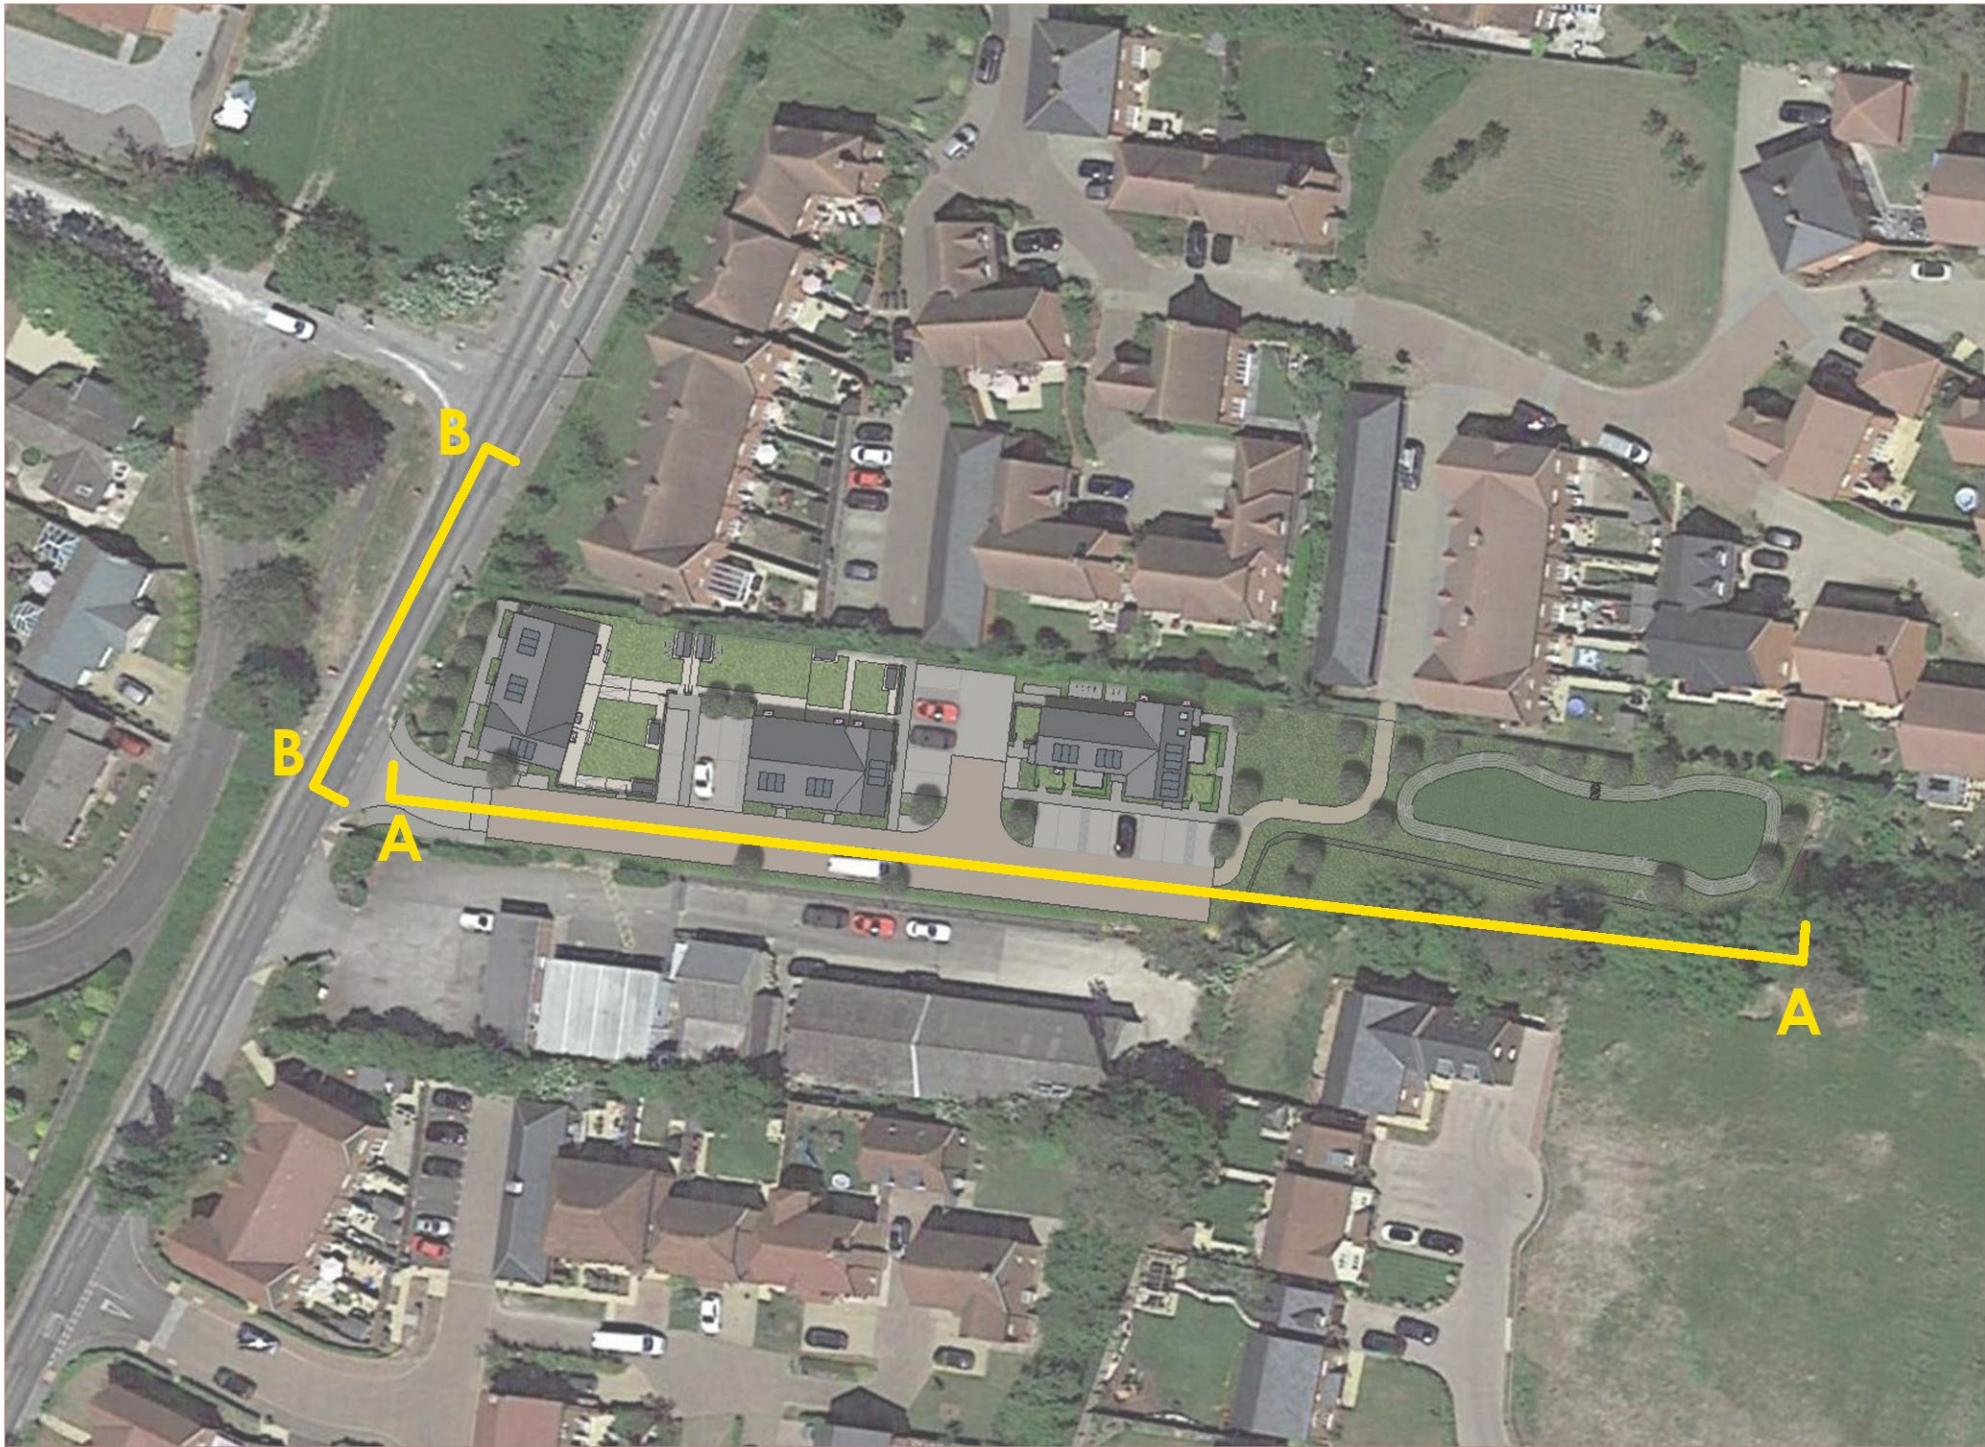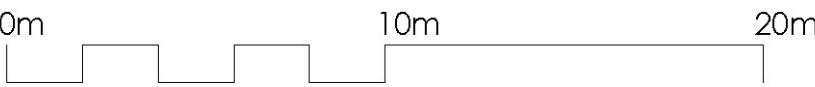

NAVIGATION PLAN (NTS)

Client :
SOVEREIGN
NETWORK GROUP

Job :
DEPOT SITE

Drawing Title:
CONTEXTUAL
ELEVATIONS

Scale:
1:200 @A1

Date: June 2024 Drawn By: AK Checked: RN

Drawing No: 3660.206 Revision: M

PLANNING
BHPH
architects

info@bhparchitects.com
www.bhparchitects.com
Box House, Bath Road, Bath,
SN1 3 6AA
T: 01223 969380
Boston House Business Centre, Downsview
Road, Wantage, Ox12 9FF
T: 01235 763222