



Besucherzentrum Trauttmansdorff - Obergeschoss
Bp. 3782 - K.G. Mais
Centro visitatori Trauttmansdorff - Primo piano
p.ed. 3782 - C.C. di Maia
1 : 200

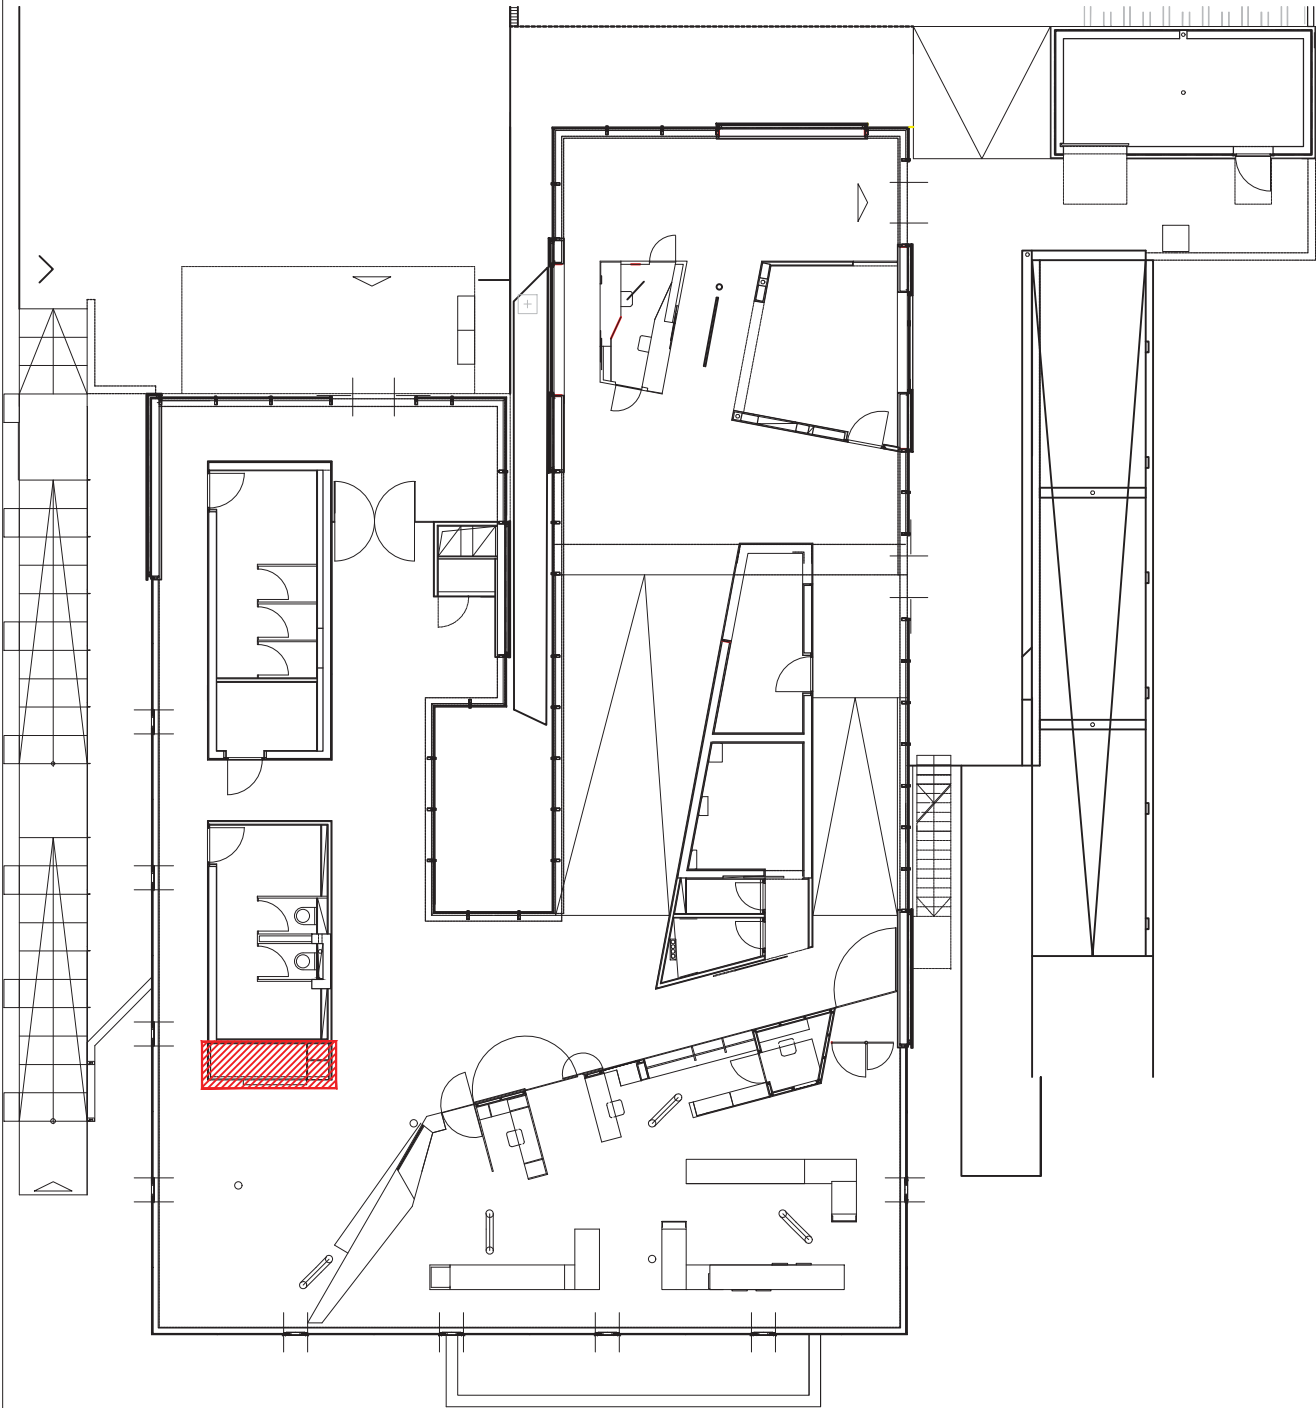

Gärtnerei Trauttmansdorff - Erdgeschoss
Bp. 3741 - K.G. Mais
Giardineria Trauttmansdorff - Piano terra
p.ed. 3741 - C.C. di Maia
1 : 100

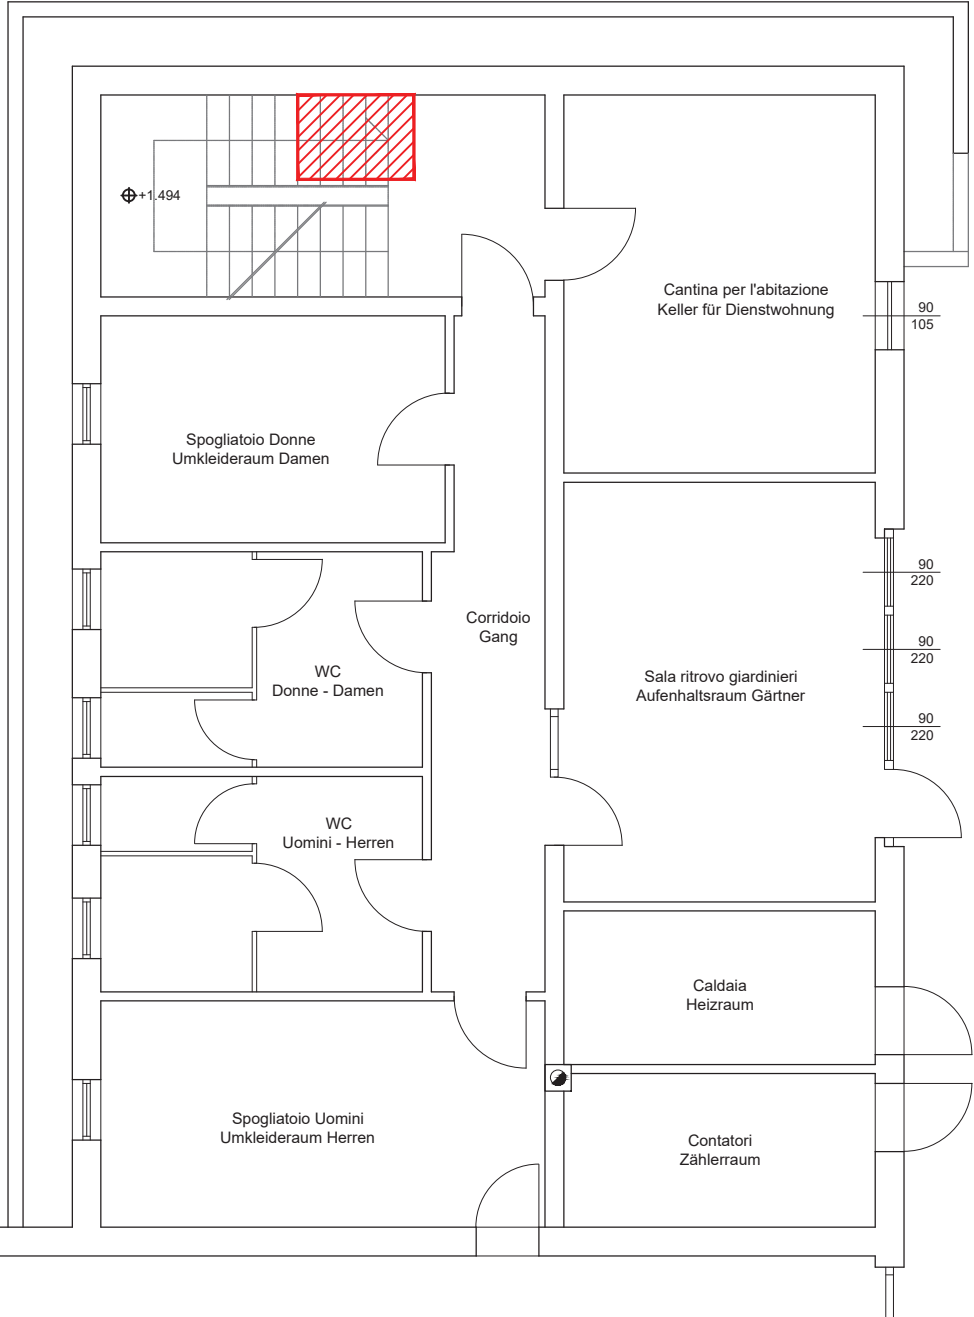

LEGENDE | LEGENDA:

 Fläche für Kaffee- und Snackautomat
Area per distributore automatico di caffè e snack

Autonome Provinz
Bozen Südtirol



Provincia Autonoma
di Bolzano Alto Adige

Agentur
Landesdomäne




Agenzia Demanio
provinciale



Grundrisse | Piante

Kaffee- und Snackautomat
Distributore automatico di caffè e snack

Bp. 3741, 3782 - K.G. Mais
p.ed. 3741, 3782 - C.C. di Maia

Der Konzessionär
Il concessionario

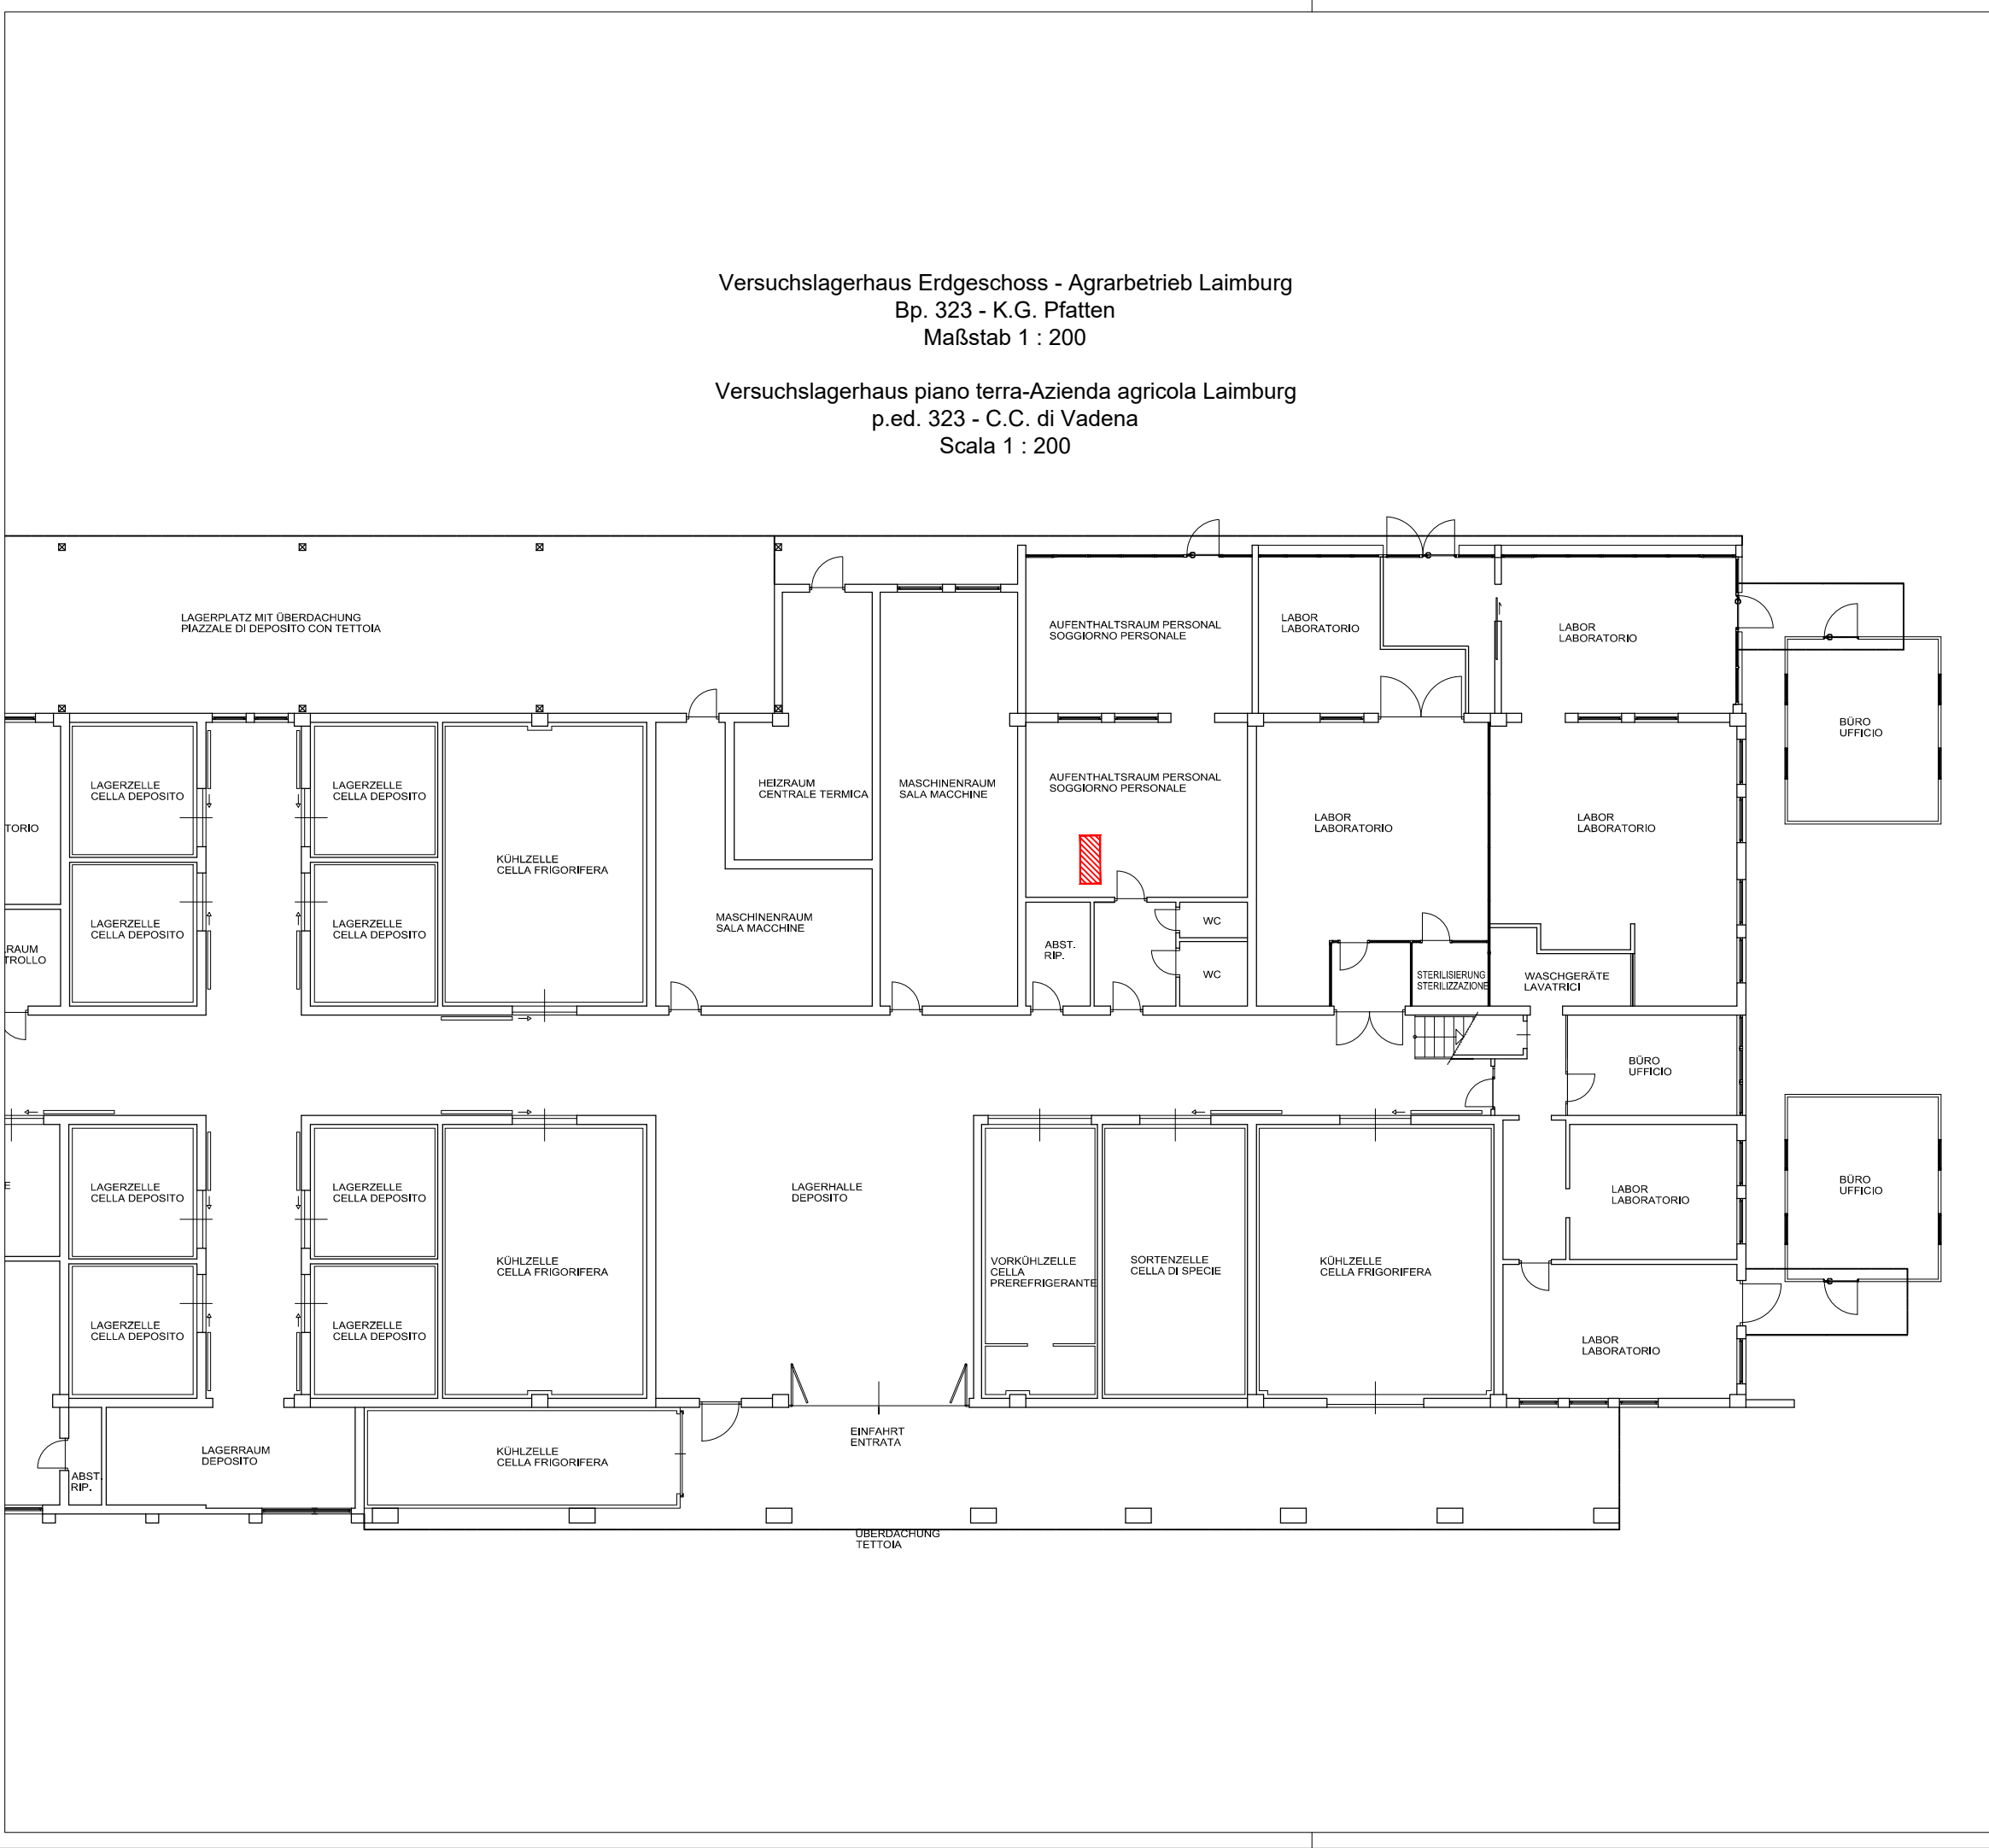

 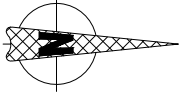

LEGENDE | LEGENDA:



Fläche für Kaffee- und Snackautomat
Area per distributore automatico di caffè e snack

Autonome Provinz
Bozen Südtirol



Provincia Autonoma
di Bolzano Alto Adige

Agentur
Landesdomäne



Agenzia Demanio
provinciale

Grundrisse | Piante

Kaffee- und Snackautomat
Distributore automatico di caffè e snack

Bp. 323 - K.G. Pfatten
p.ed. 323 - C.C. di Vadena

Der Konzessionär
Il concessionario