



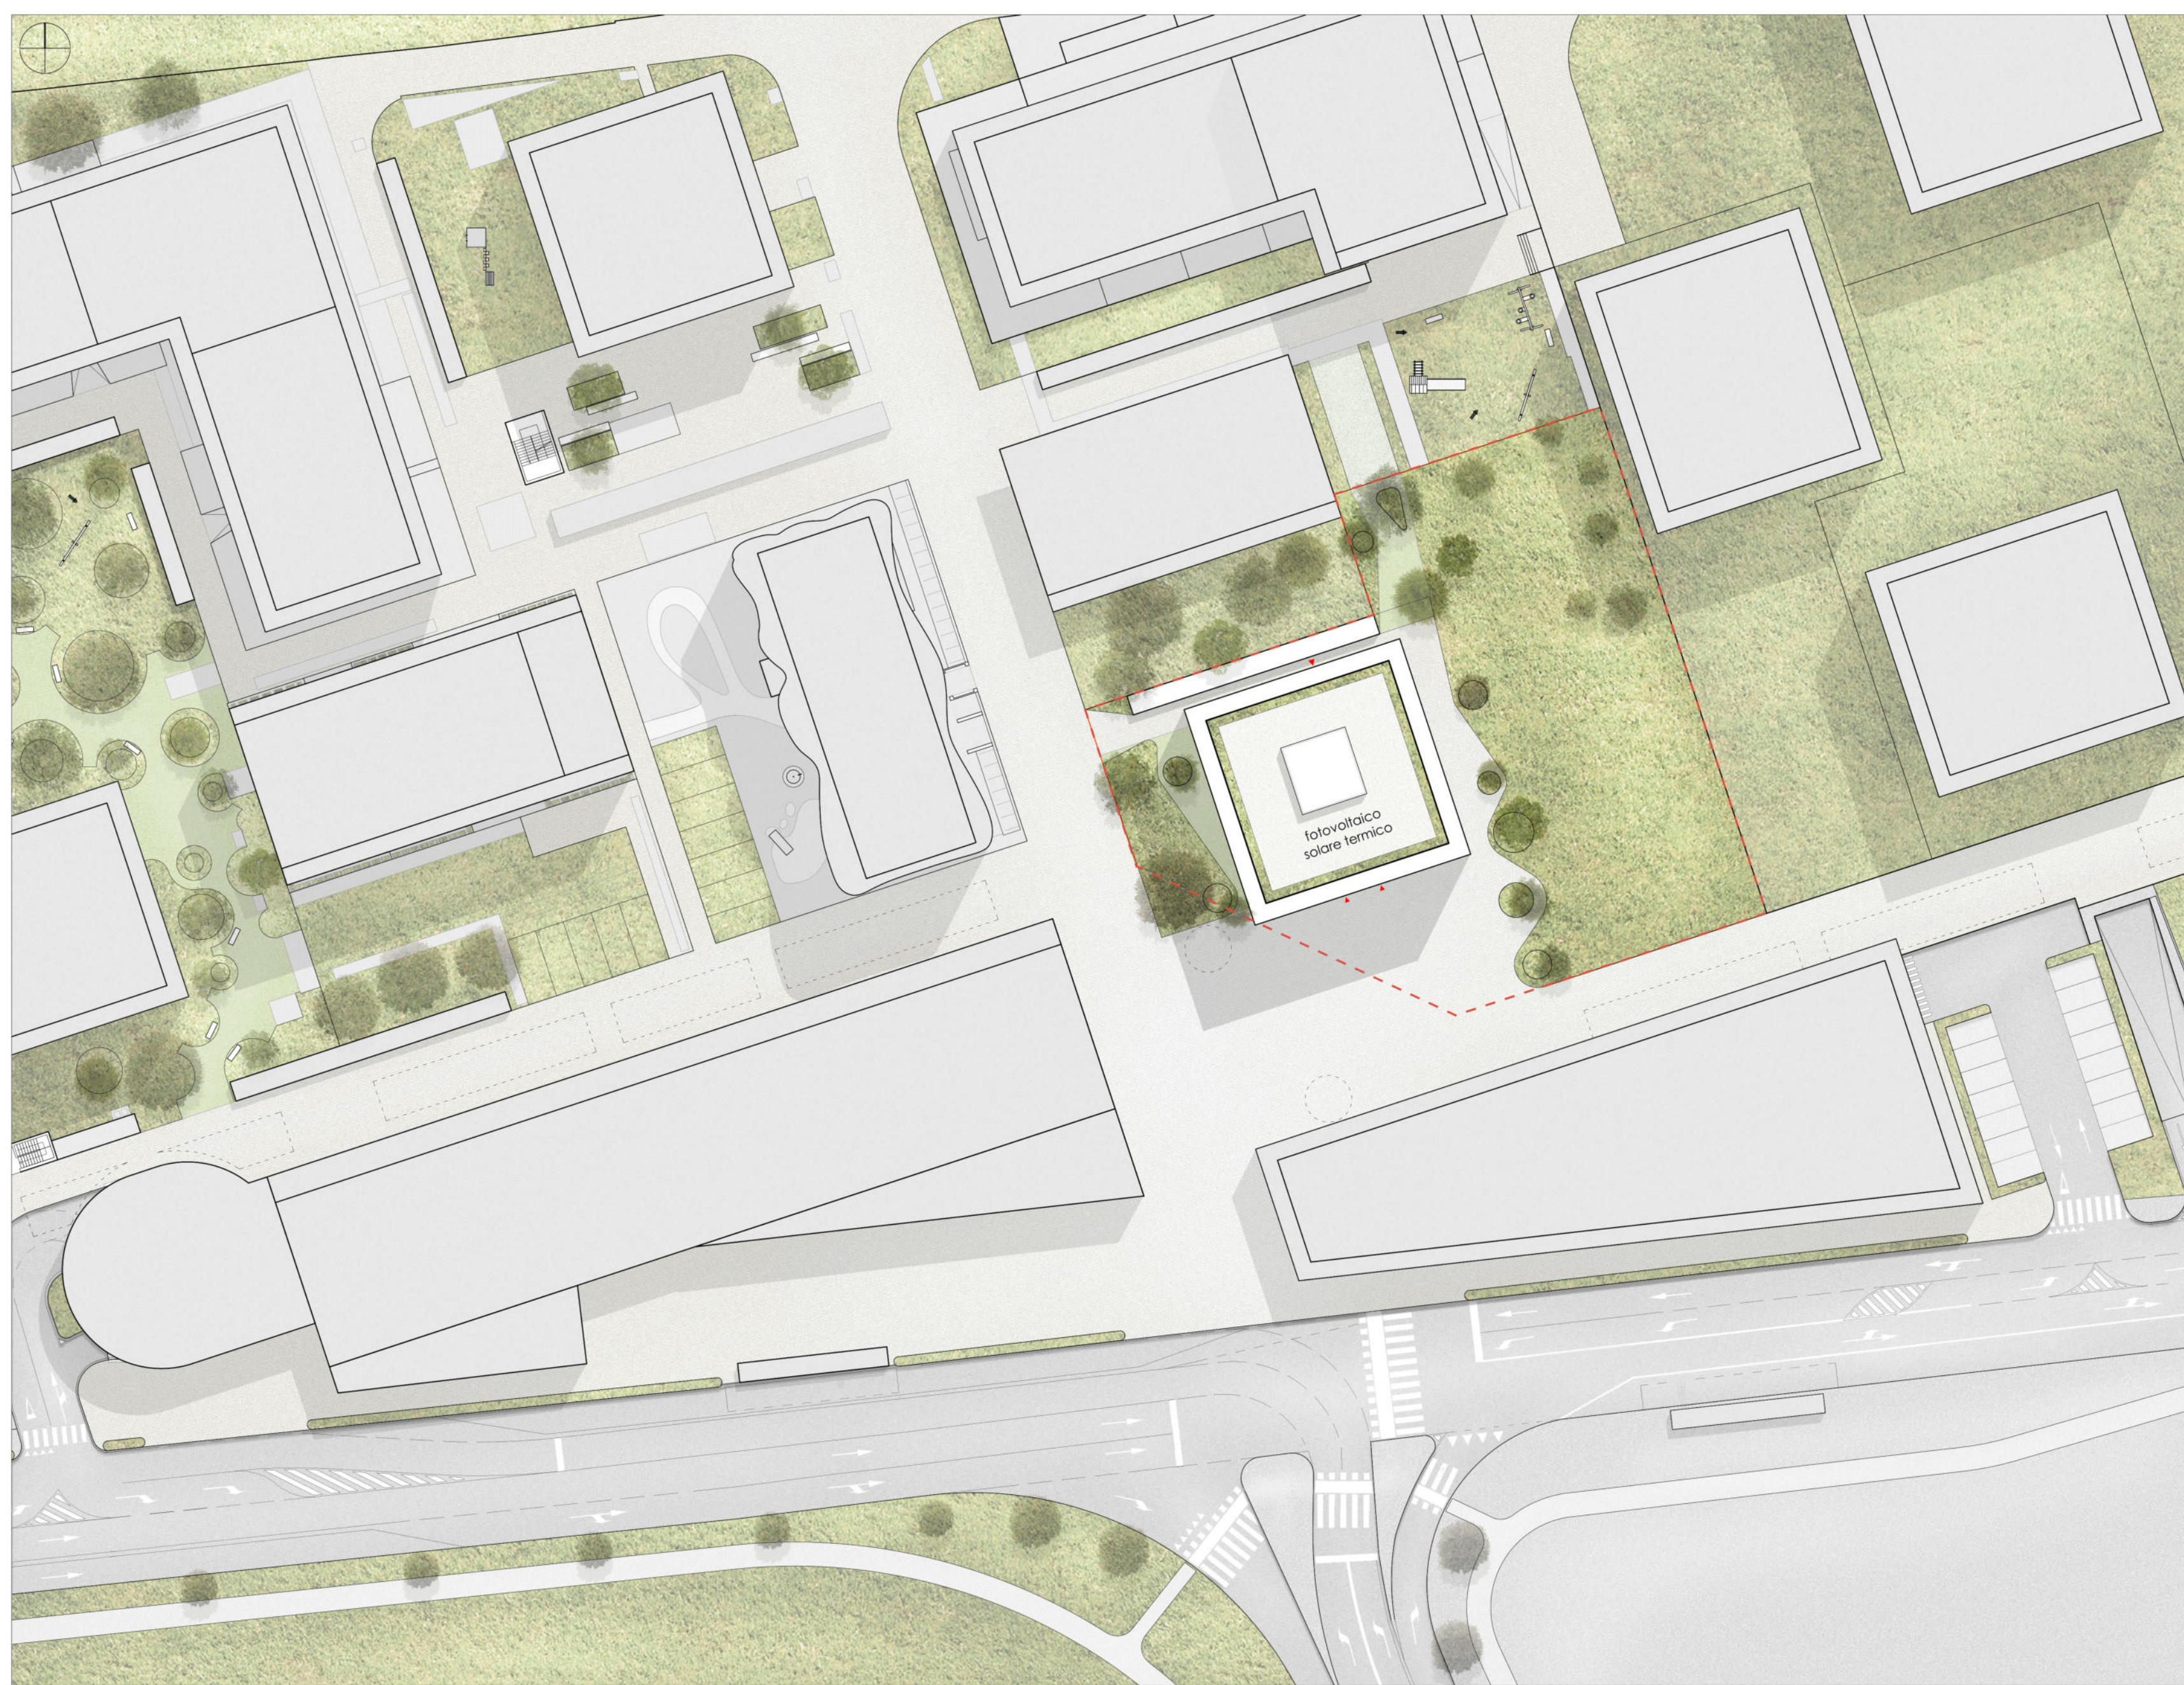

PLANIMETRIA SCALA 1:500

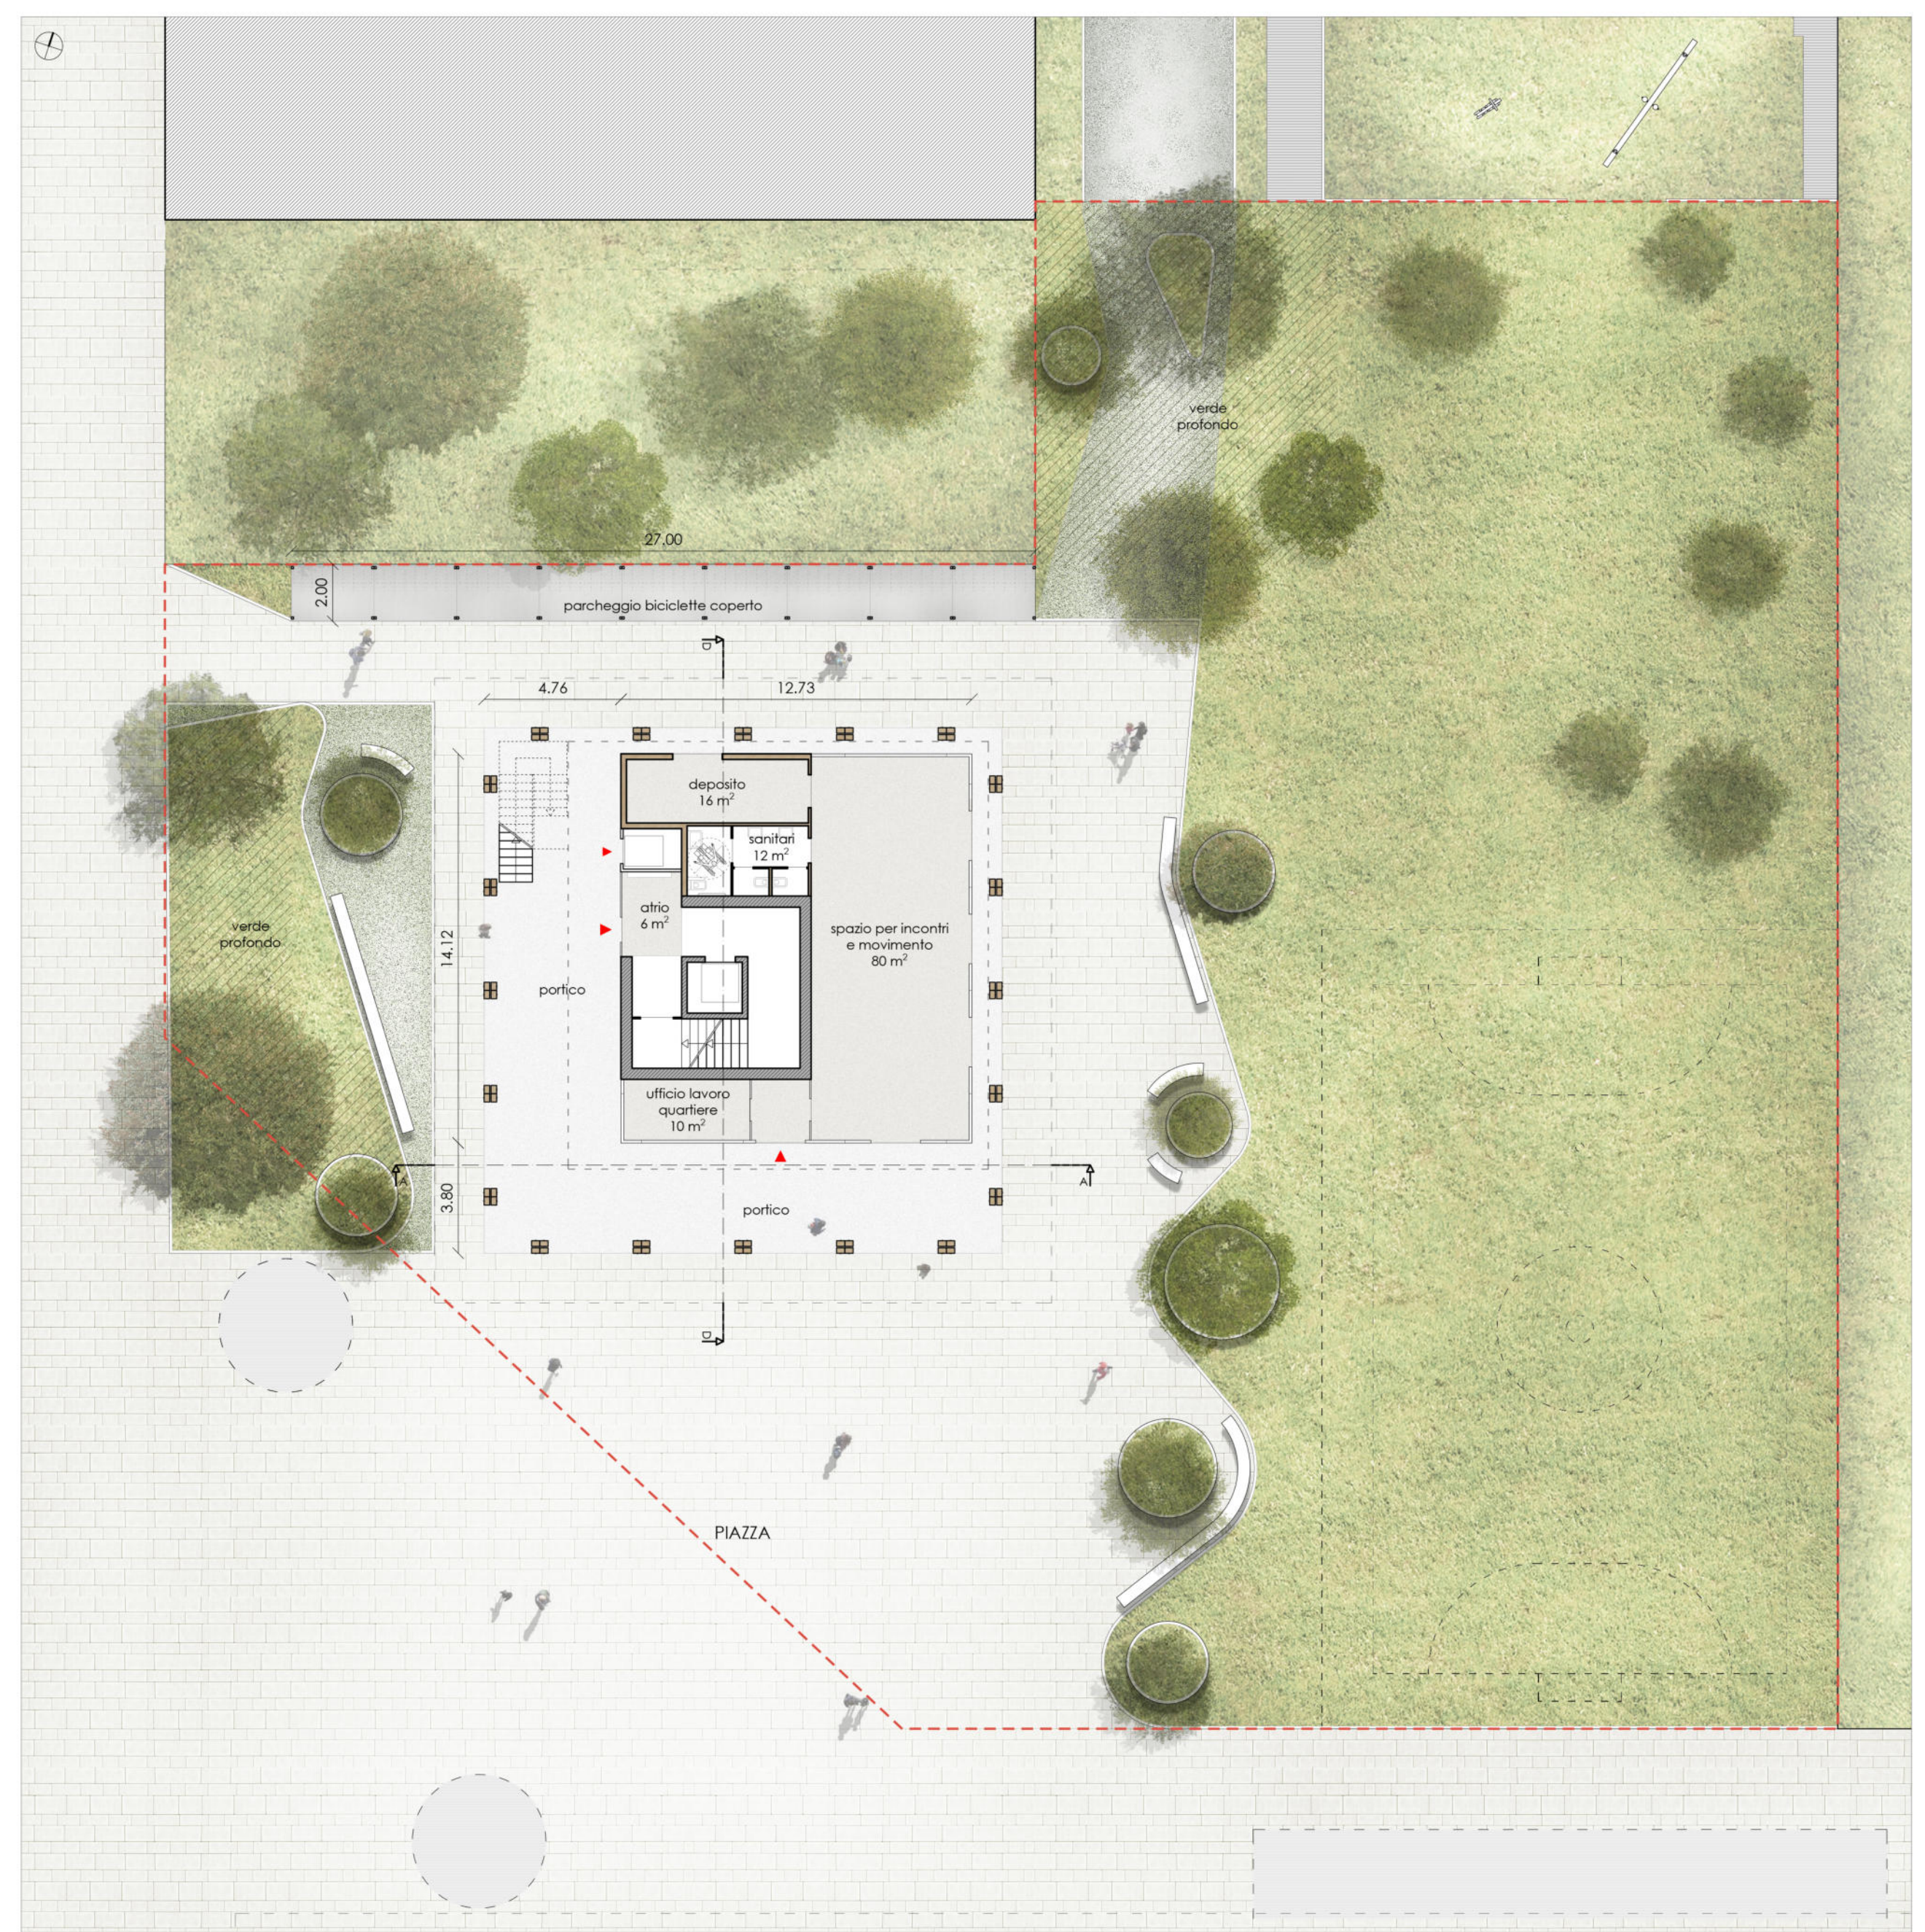

PIANO TERRA SCALA 1:200




PIANO 2° SCALA 1:200



PIANO 4°, 5° SCALA 1:200



PIANO 10° SCALA 1:200

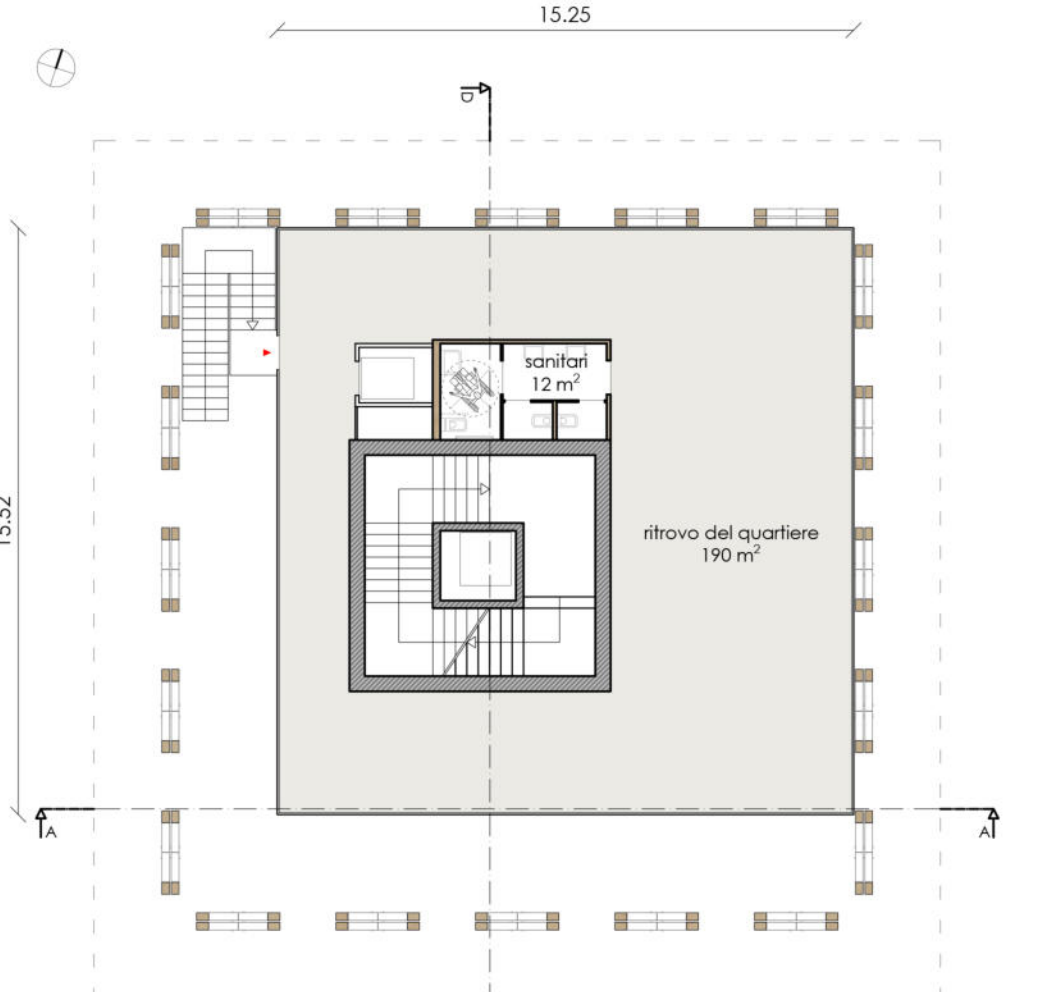


PIANO 1° SCALA 1:200



PIANO 3° SCALA 1:200



PIANO 6°, 7°, 8°, 9° SCALA 1:200

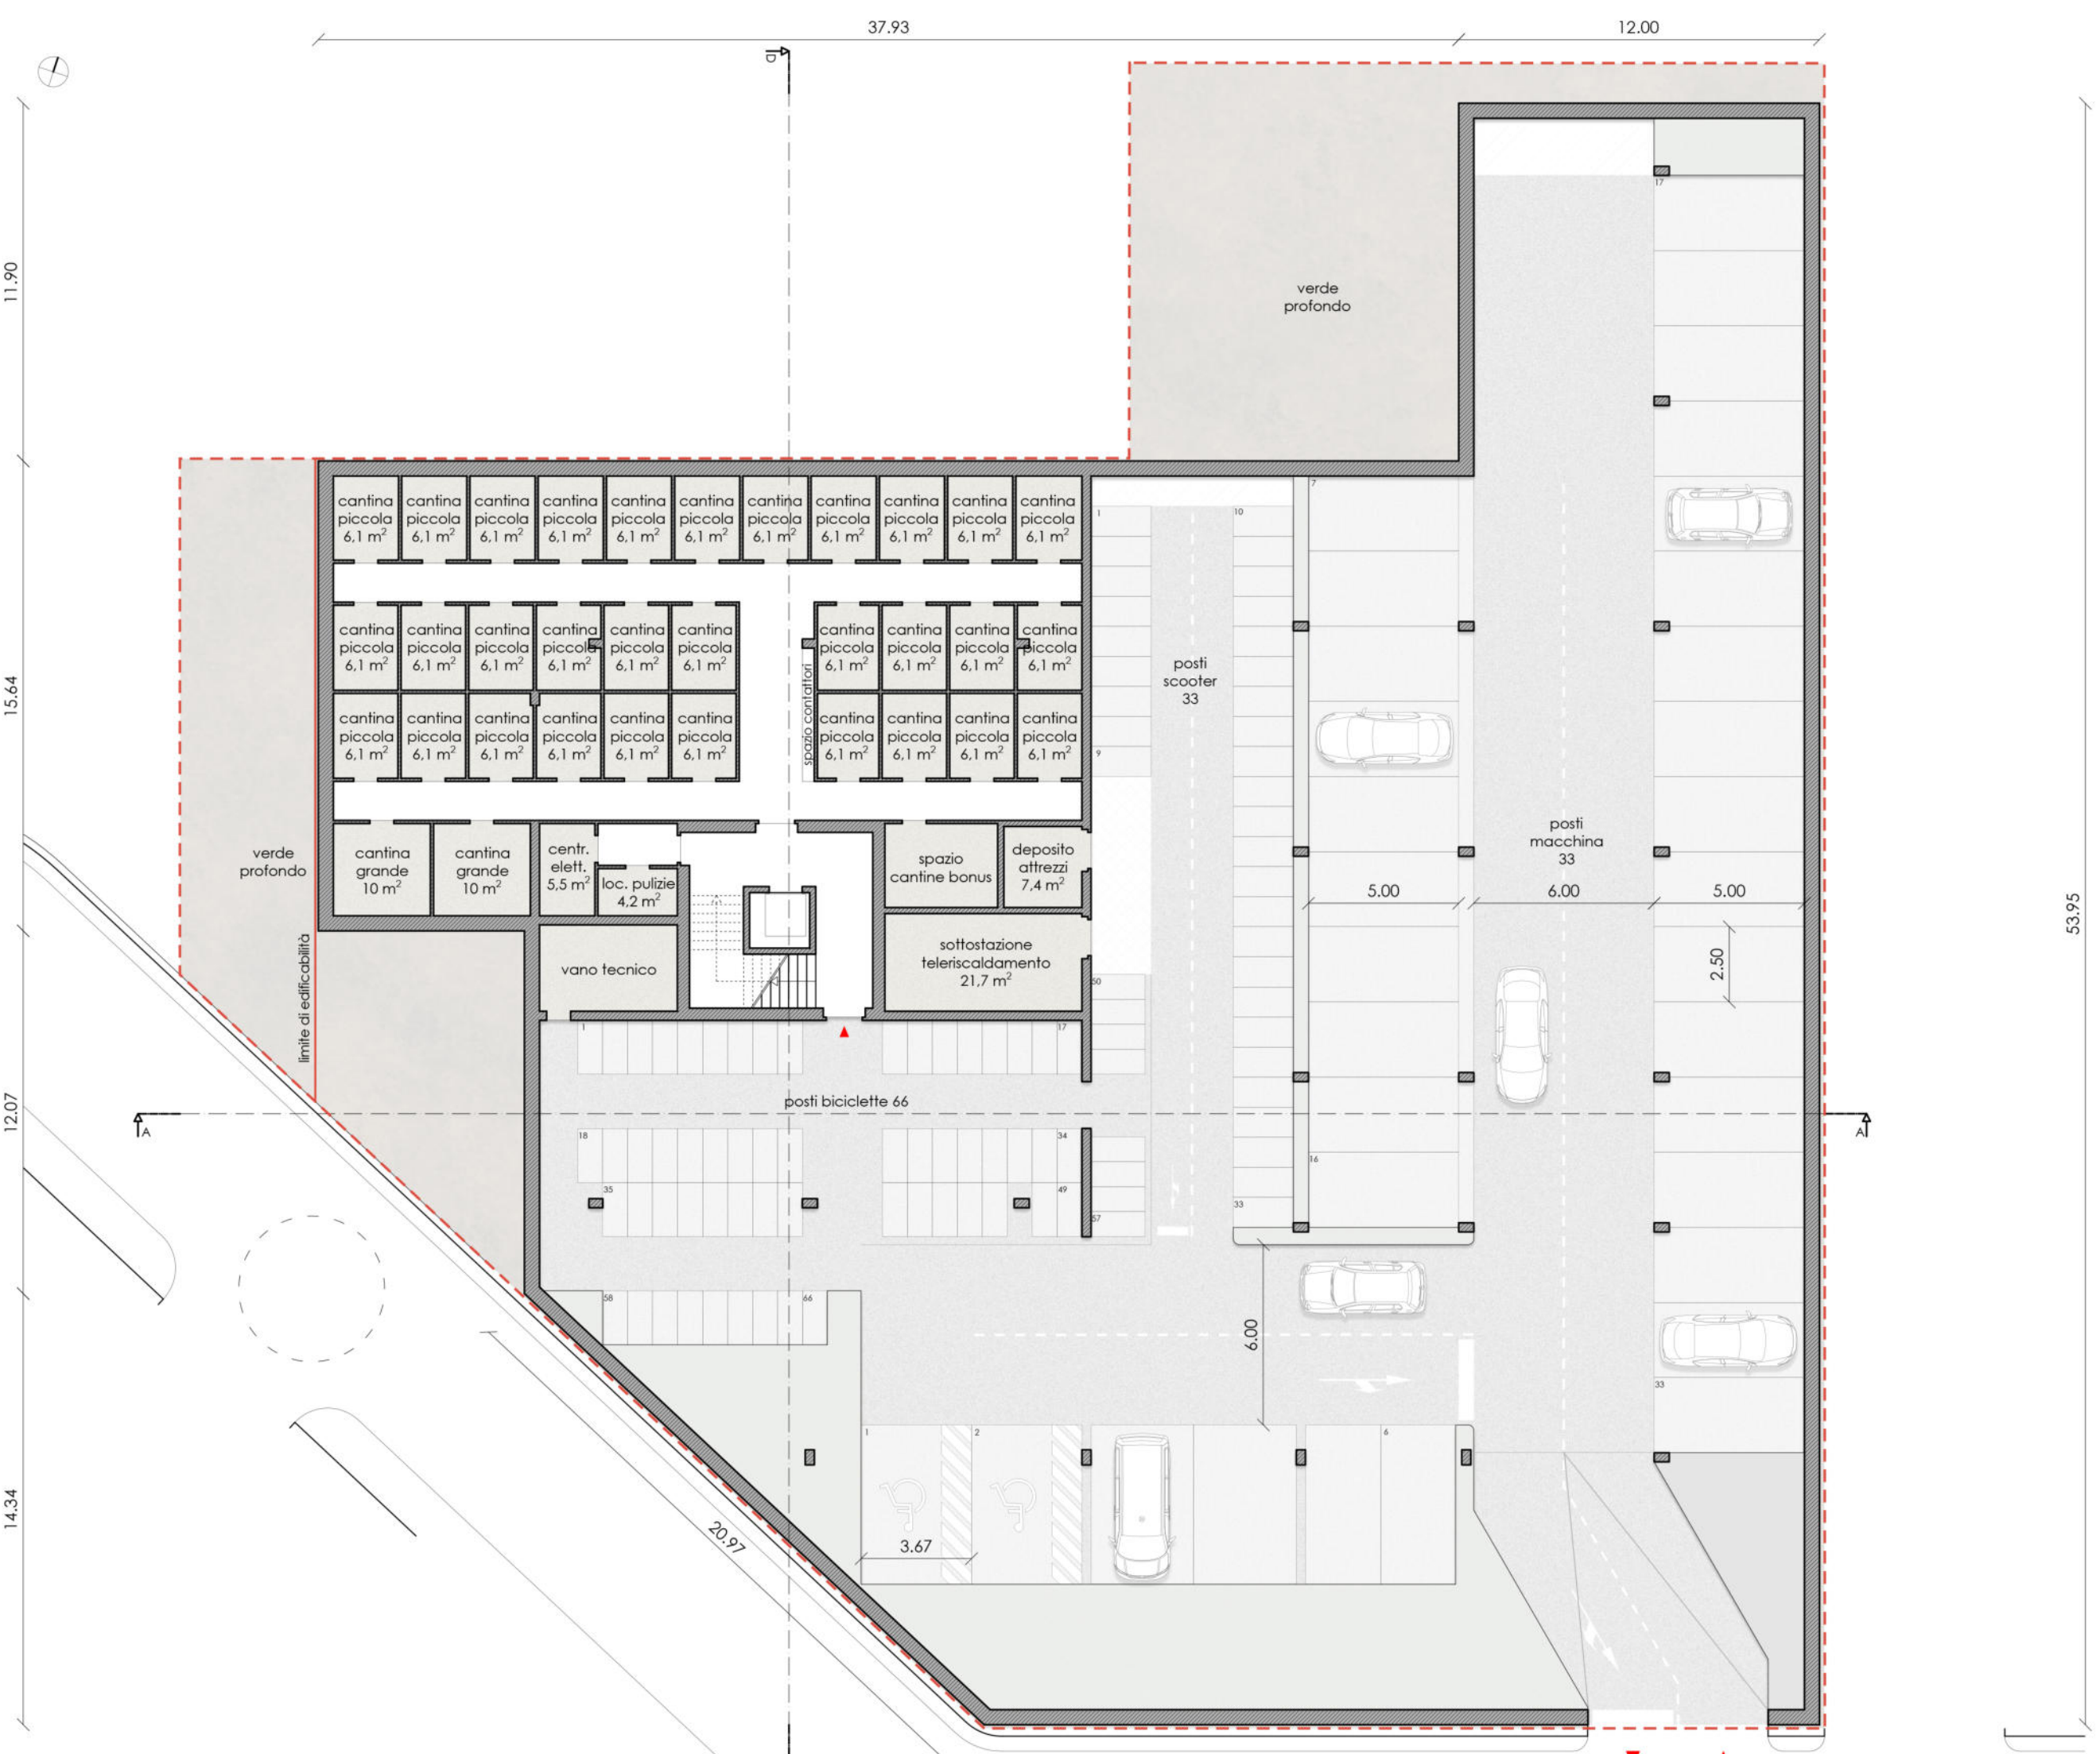

PIANO GARAGE SCALA 1:200